


**പതിനാലാം കേരള നിയമസഭ**

പതിനഞ്ചാം സമ്മേളനം

നക്ഷത്രചിഹ്നമിടാത്ത ചോദ്യം നം. 3715	20.06.2019 ൽ മറുപടിയ്ക്ക്
<b>സ്മാർട്ട് അങ്കണവാടികൾ</b>	
ചോദ്യം	മറുപടി
ശ്രീമതി.പി. അയിഷാ പോറ്റി	<b>ശ്രീമതി കെ.കെ.ശൈലജ ടീച്ചർ (ആരോഗ്യവും സാമൂഹ്യനീതിയും വനിത-ശിശു വികസനവും വകുപ്പു മന്ത്രി)</b>
എ) സ്മാർട്ട് അങ്കണവാടി കെട്ടിടങ്ങൾ നിർമ്മിക്കുന്നതിനായി സ്വീകരിച്ച നടപടിക്രമങ്ങൾ വിശദമാക്കുമോ;	എ) അങ്കണവാടി കെട്ടിട നിർമ്മാണത്തിന് ഒരു ഏകീകൃത പ്ലാനും എസ്റ്റിമേറ്റും ഉണ്ടായിരിക്കണമെന്ന് തീരുമാനിച്ചതിന്റെ അടിസ്ഥാനത്തിൽ തിരുവനന്തപുരം മെഡിക്കൽ കോളേജിന്റെ ഭാഗമായ സി.ഡി.സി നടത്തിയ പഠനത്തിന്റെ അടിസ്ഥാനത്തിൽ അങ്കണവാടി കെട്ടിടങ്ങളുടെ രൂപഘടന മുതൽ കുട്ടികളുടെ വിദ്യാഭ്യാസ നിലവാരം വരെയുള്ള എല്ലാ കാര്യങ്ങളും ശ്രദ്ധിച്ചുകൊണ്ട് സ്മാർട്ട് അങ്കണവാടിക്ക് സർക്കാർ രൂപം നൽകുകയും അതിന്റെ ഭാഗമായി നിർമ്മിതി കേന്ദ്രയുടെ സഹായത്തോടെ പ്ലാനും എസ്റ്റിമേറ്റും തയ്യാറാക്കുകയും ചെയ്തിട്ടുണ്ട്.
ബി) സ്മാർട്ട് അങ്കണവാടികളുടെ നിർമ്മാണത്തിന് ഏകീകൃത പ്ലാൻ തയ്യാറാക്കിയിട്ടുണ്ടോ; പ്ലാനിന്റെ പകർപ്പ് ലഭ്യമാക്കുമോ?	ബി) ഉണ്ട്. പകർപ്പ് ഉള്ളടക്കം ചെയ്യുന്നു.


  
 സെക്ഷൻ ഓഫീസർ

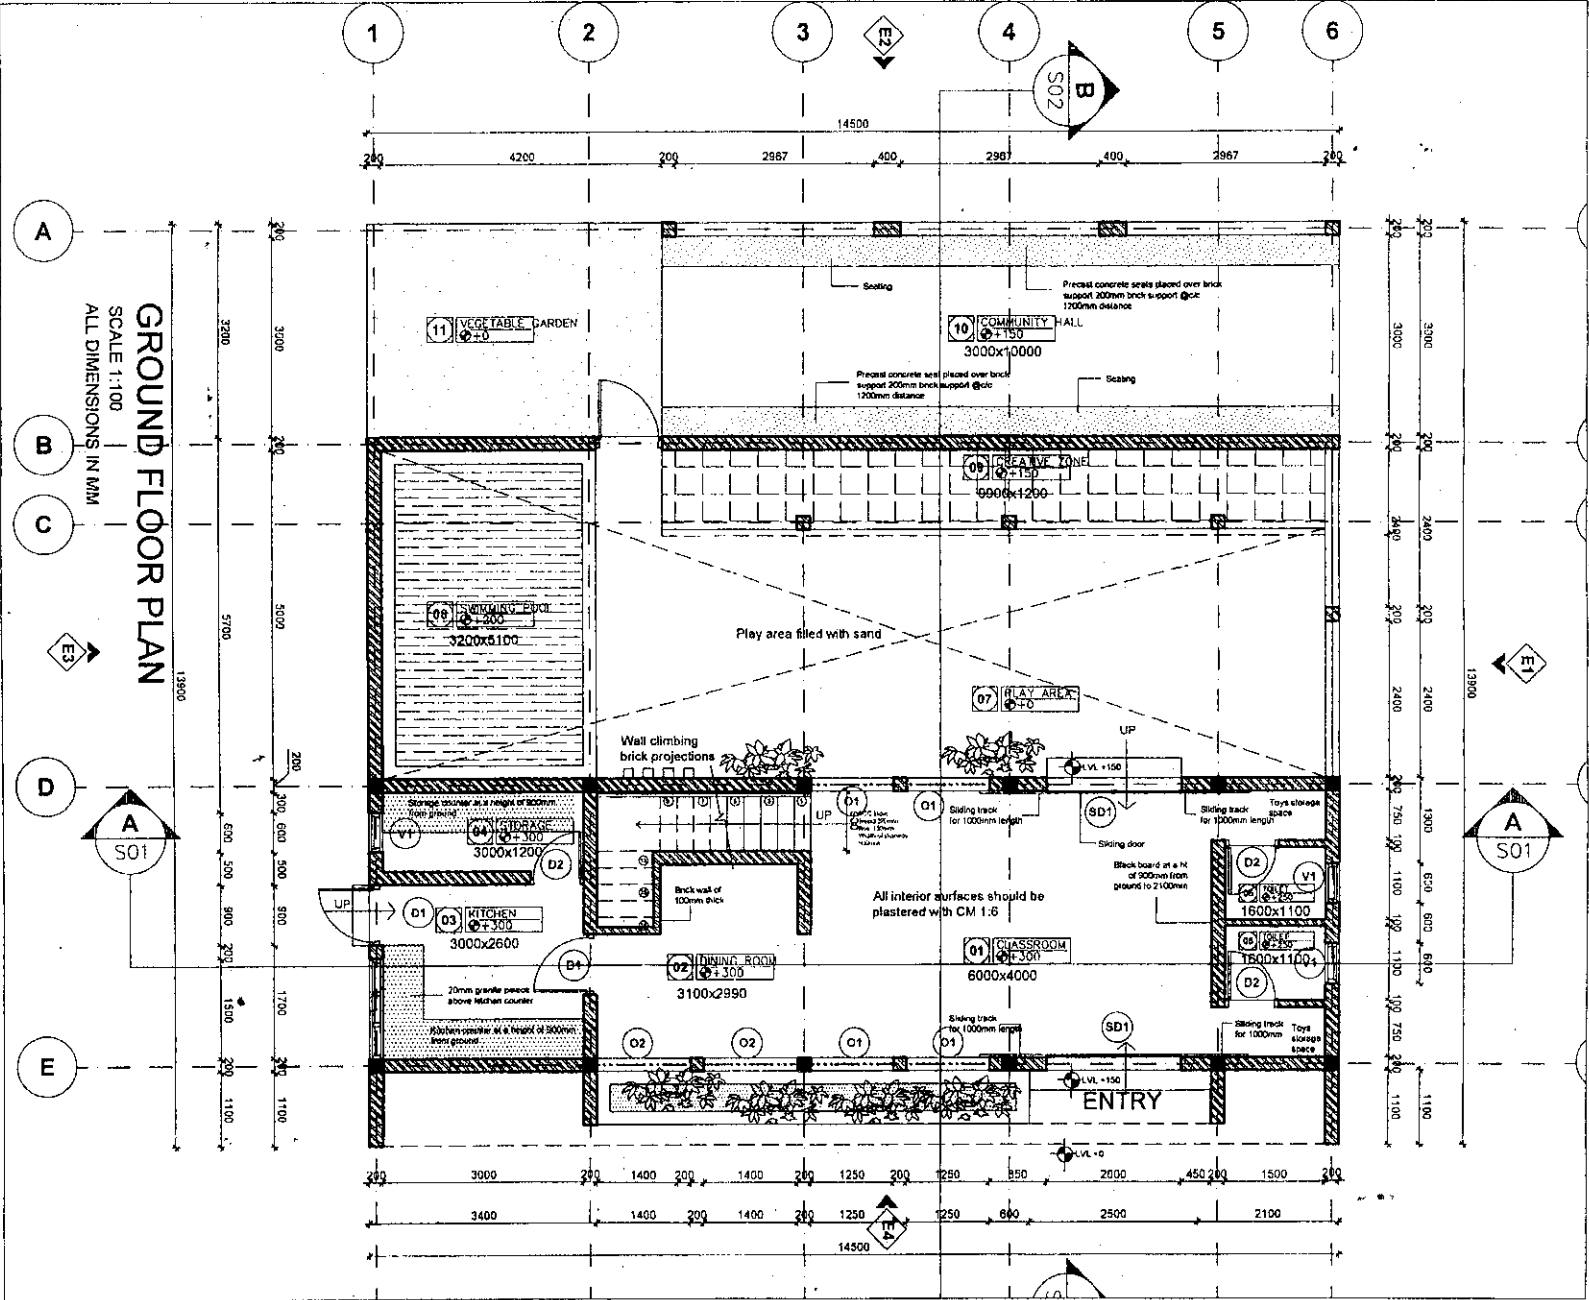

**PROJECT NO. 07**  
**DRAWING NO. R-01**  
**PROJECT NAME: TYPE A- 10 CENT MODEL, ANGANWADI**  
**SCALE: 1:100**  
**DRAWN BY: KRITIKA**  
**CHECKED BY: ANBU**  
**APPROVED BY: JK**  
**DATE: 28-01-2019**  
**DRAWING TITLE: GROUND FLOOR PLAN**  
**MODEL: ANGANWADI**  
**SCALE: 1:100**  
**DRAWN BY: KRITIKA**  
**CHECKED BY: ANBU**  
**APPROVED BY: JK**  
**NOTES:**  
 All dimensions are in mm, to be read and measured from the drawing, as the drawing dimension.  
 All dimensions are in mm, to be read and measured from the drawing, as the drawing dimension.  
**CONTRACT: +91995444323**  
**THANK/ CAL. BUILDING**




PROJECT NO. 07  
 DRAWING NO. R-02  
 PROJECT NAME TYPE A- 10 CENT  
 MODEL ANGANWADI  
 SCALE: 1:100  
 DRAWN BY: KRISHKA  
 CHECKED BY: AMBU  
 APPROVED BY: JK  
 P02  
 2/13  
 C.A.T. LABISHAS  
 DESIGN -LAB  
 Mumuksh Kendra,  
 P.P. Nagar,  
 Tiruvanduram  
 CONTACT: 9845444444  
 WWW.CATSOULIN  
 DL CL

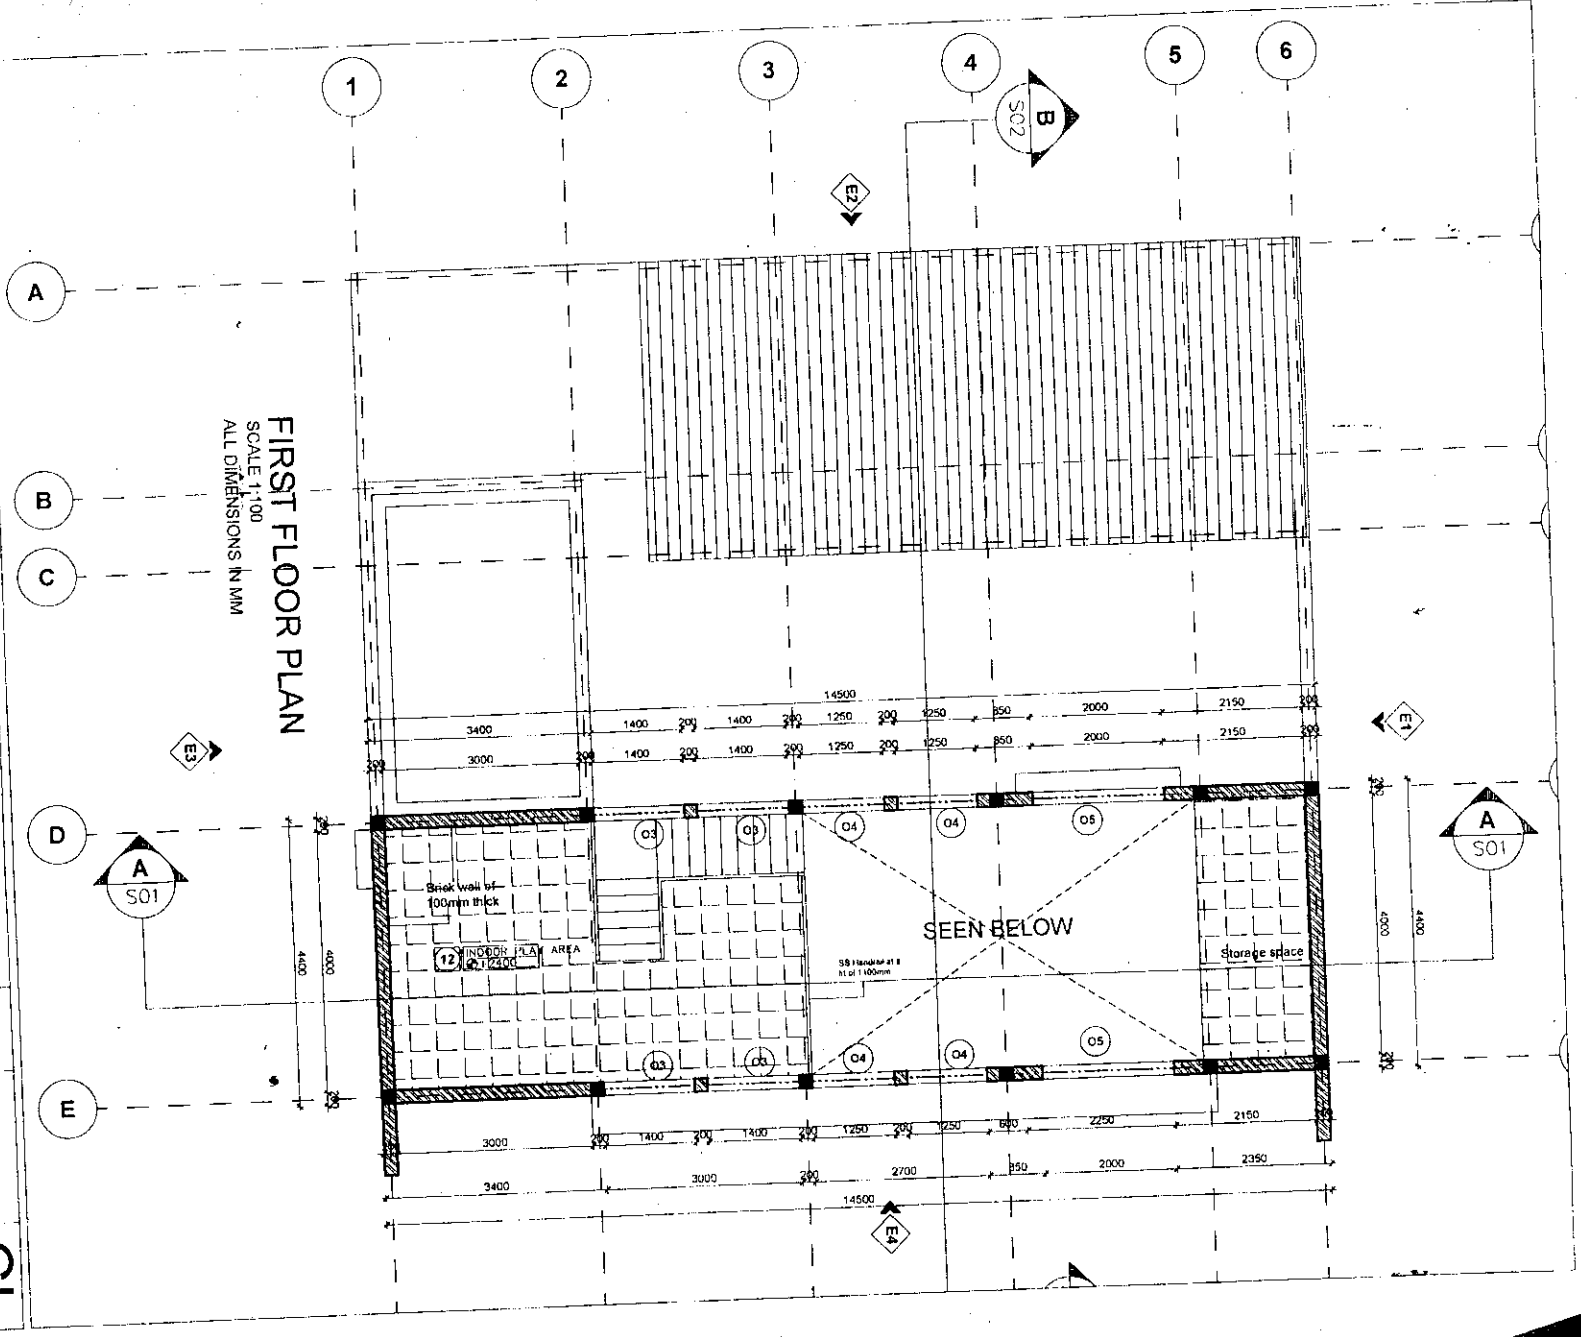


TYPE-A

PROJECT NO: 07 DRAWING NO: R-02 DATE: 31-01-2019 FOR REFERENCE		PROJECT NAME: TYPE B - 7.5 CENT MODEL: ANGANWADI		DRAWING TITLE: FIRST FLOOR PLAN	
SCALE: 1:100 DRAWN BY: ABDUL VAHID T CHECKED BY: AMBU APPROVED BY: JK		NOTES: all dimensions are in mm, to be read and not measured from the drawing, as are unfinished dimensions.		CONTACT: +91-999542322 Trivandrum Mithi Kendra PTP Nagar C.A.T. LABISHAS DESIGN-LAB	
P05 Z/13		www.cat.edu.in		DL CL	

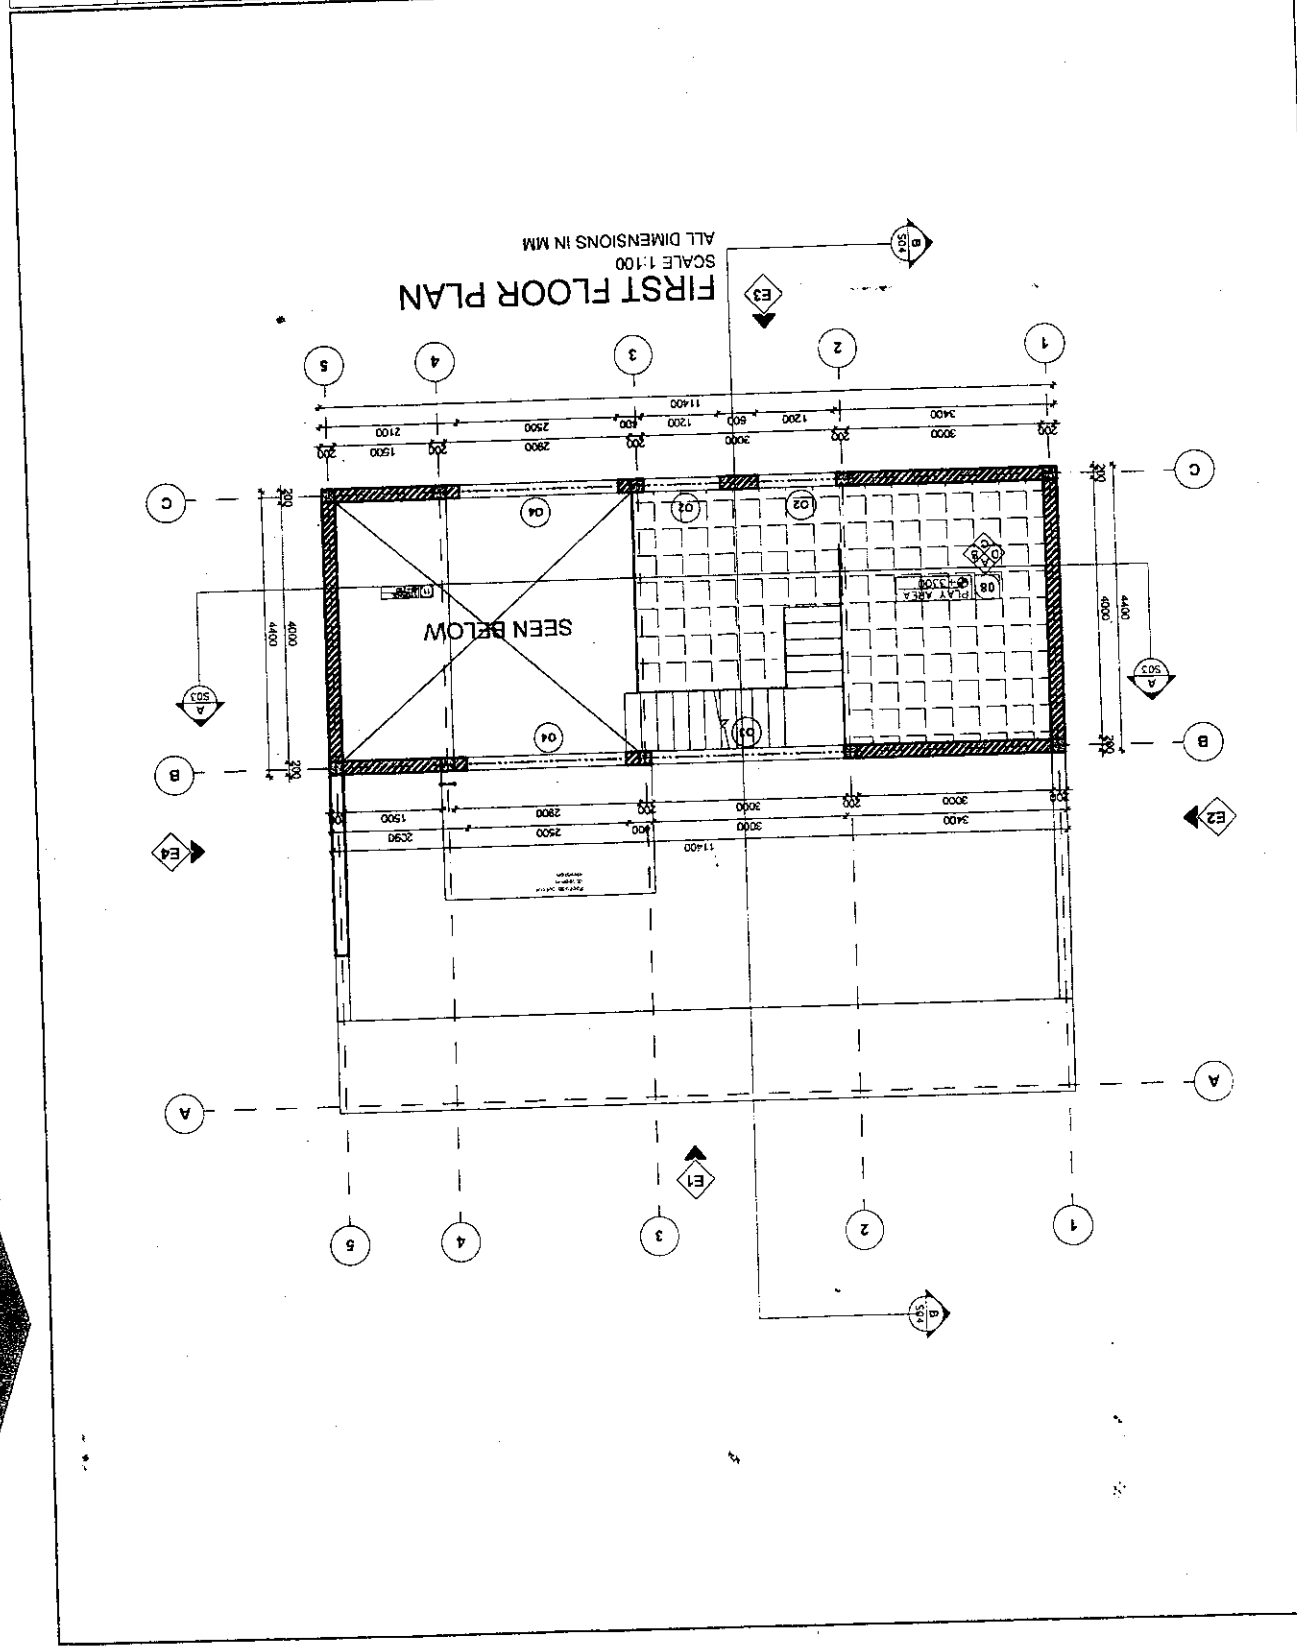

TYPE-B


www.cat.edu.in  
 PTP Nagar  
 Mithi Kendra  
 Trivandrum  
 C.A.T. LABISHAS DESIGN-LAB

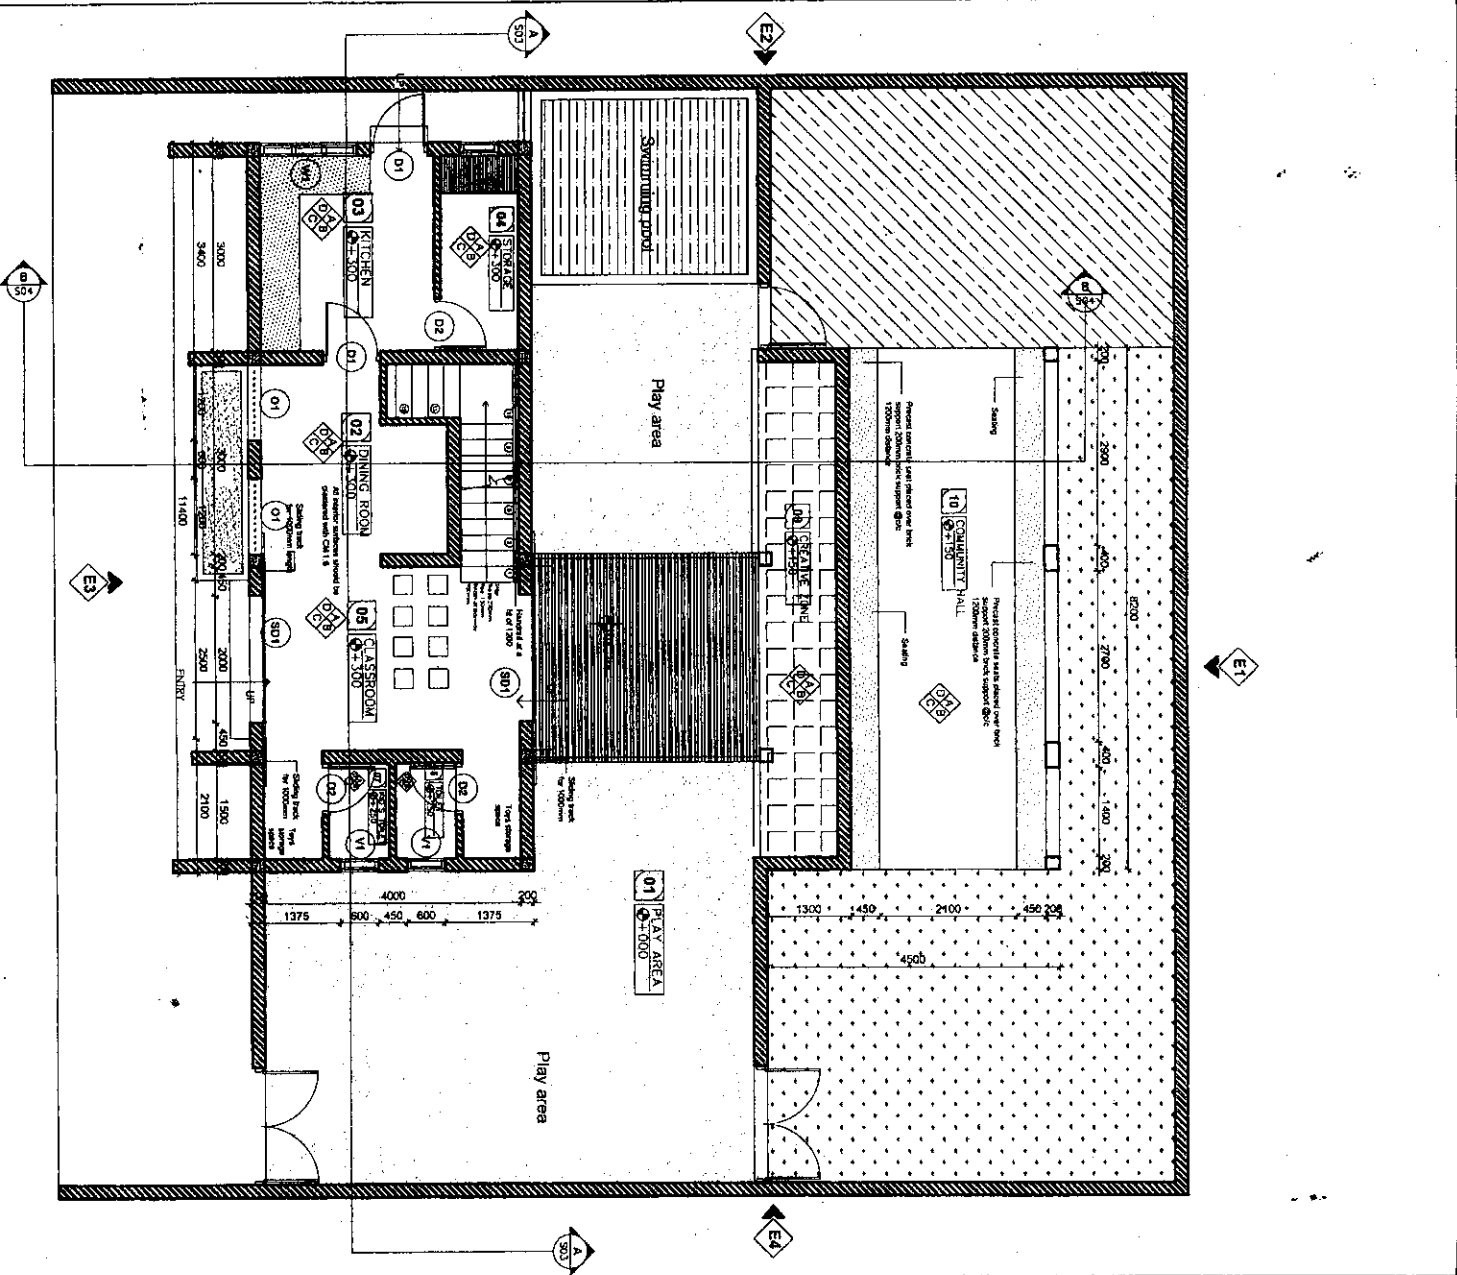

**GROUND FLOOR PLAN**  
 SCALE 1:100  
 ALL DIMENSIONS IN MM

PROJECT NO: 07	PROJECT NAME: TYPE B - 7.5 CENT	SCALE: 1:100	P04	C.A.T - LABISHAS DESIGN - LAB
DRAWING NO: R-01	MODEL: ANGANWADI	DRAWN BY: ABDUL VAHID T	1/13	Nurhan Kadra Township
FOR REFERENCE DATE: 31-01-2019	DRAWING TITLE: GROUND FLOOR PLAN	CHECKED BY: AMBU		CONTRACT: 91-88344892
		APPROVED BY: K		WWW.CEI.BDU.IL
<small>NOTES:          1. All dimensions are in mm, to be read and not measured from the drawing, all are unfinished dimensions.          2. INSTRUCTIONS: IS THE SOLE PROPRIETOR OF C.A.T. LABISHAS DESIGN LAB THE DRAWING SHALL NOT BE COPIED, REPRODUCED OR USED WITHOUT THE WRITTEN PERMISSION OF THE ARCHITECTS.</small>				


TYPE-C

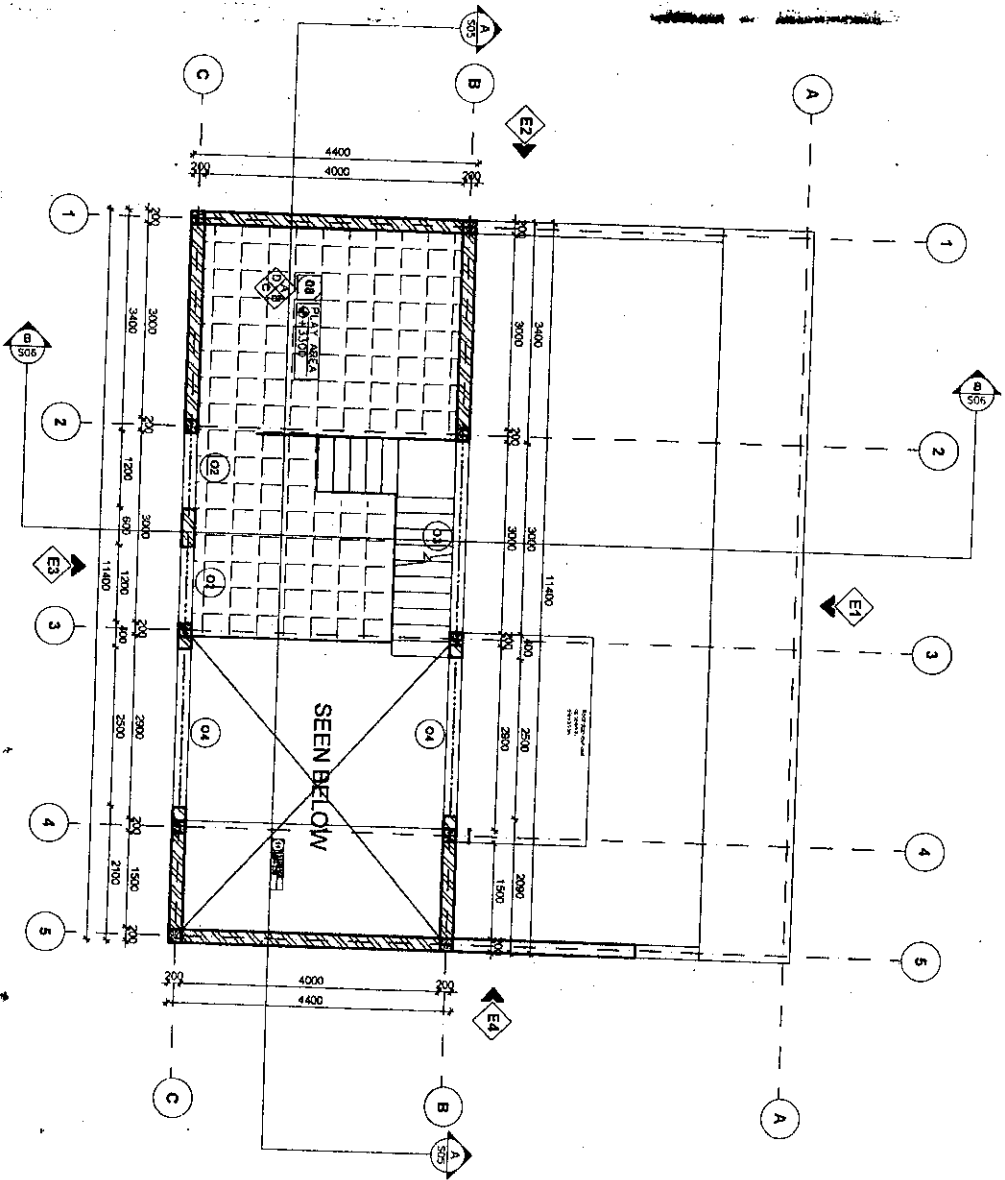

**FIRST FLOOR PLAN**  
SCALE 1:100  
ALL DIMENSIONS IN MM


PROJECT NO. 07	PROJECT NAME	SCALE 1:100	POB 2/13	C.A.T.-LABISHAS DESIGN - LAB
DRAWING NO.: R-02	TYPE C - 5 CENT MODEL ANGANWADI	DRAWN BY: ABDUL VAHID T		DIR: Nirmali Khande, PTP Nagar, Trivandrum
FOR REFERENCE DATE 29-01-2019	DRAWING TITLE	CHECKED BY: AMBU		CONTACT: 9999944373
	<b>FIRST FLOOR PLAN</b>	APPROVED BY: JK		
<small>THIS DRAWING IS THE SOLE PROPERTY OF C.A.T. LABISHAS DESIGN LAB. THE DRAWING SHALL NOT BE COPIED IN PART OR WHOLE WITHOUT THE EXPRESS PERMISSION OF THE ARCHITECTS.</small>				
<small>NOTES: all dimensions are in mm, to be read and not measured from the drawing, all are unhighlighted dimensions.</small>				
		<p><b>CL</b></p>		<p><b>DL</b></p>

TYPE- C

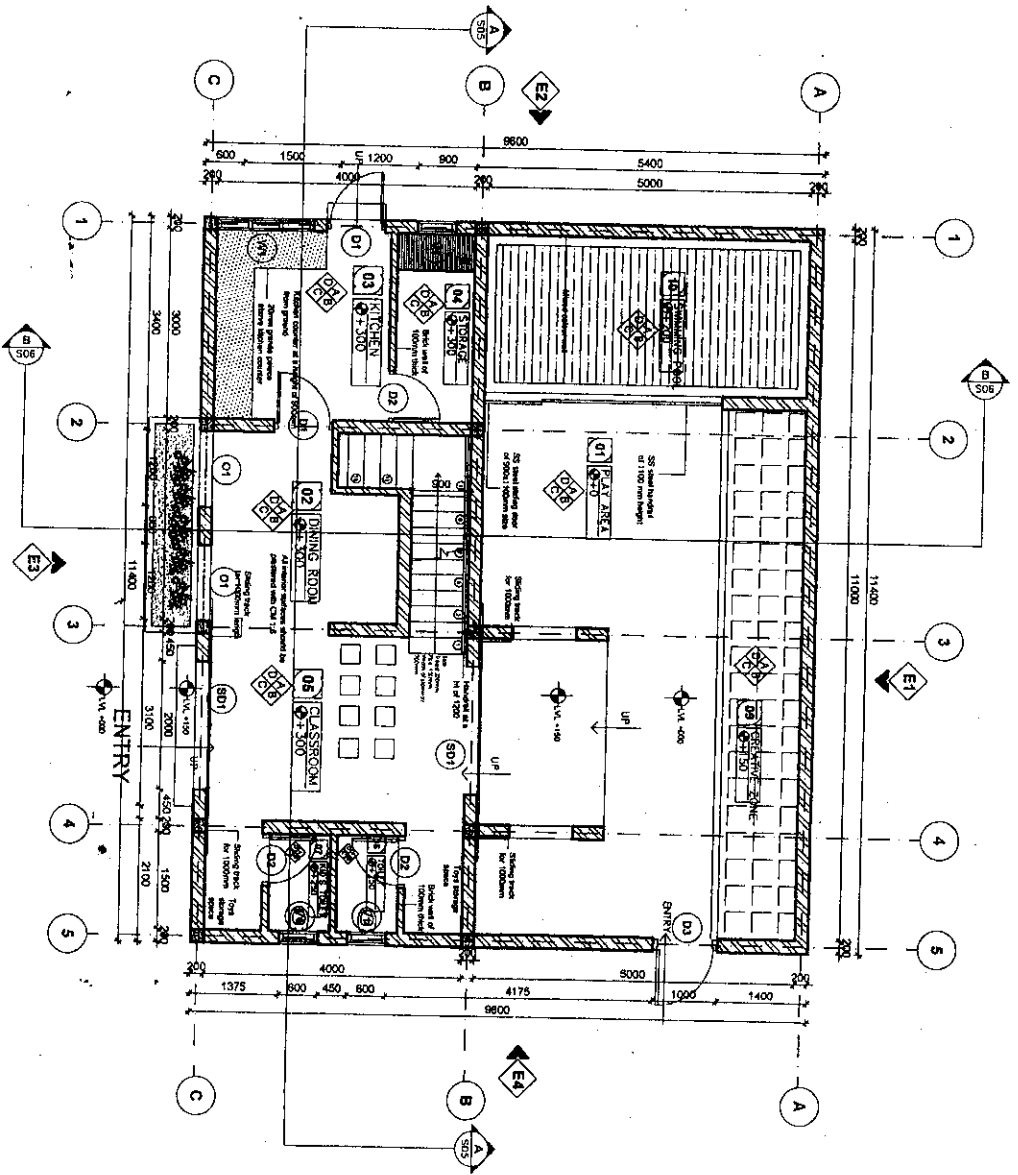

**GROUND FLOOR PLAN**  
SCALE 1:100  
ALL DIMENSIONS IN MM

PROJECT NO.: 07	PROJECT NAME: TYPE C - 5 CENT	SCALE: 1:100	DATE: 29-01-2019
DRAWING NO.: R-01	MODEL: ANGANWADI	DRAWN BY: ABDUL VAHID T	FOR REFERENCE
		CHECKED BY: AMBU	
		APPROVED BY: JK	
		DATE: 29-01-2019	
DRAWING TITLE: GROUND FLOOR PLAN		P07	1/13
NOTES: All dimensions are in mm, to be read and not measured from the drawing, all are unfinished dimensions.		CAT-LABSHAS DESIGN-LAB Mumbai, Kerala T: 94478 77000 www.cat.edu.in	DL

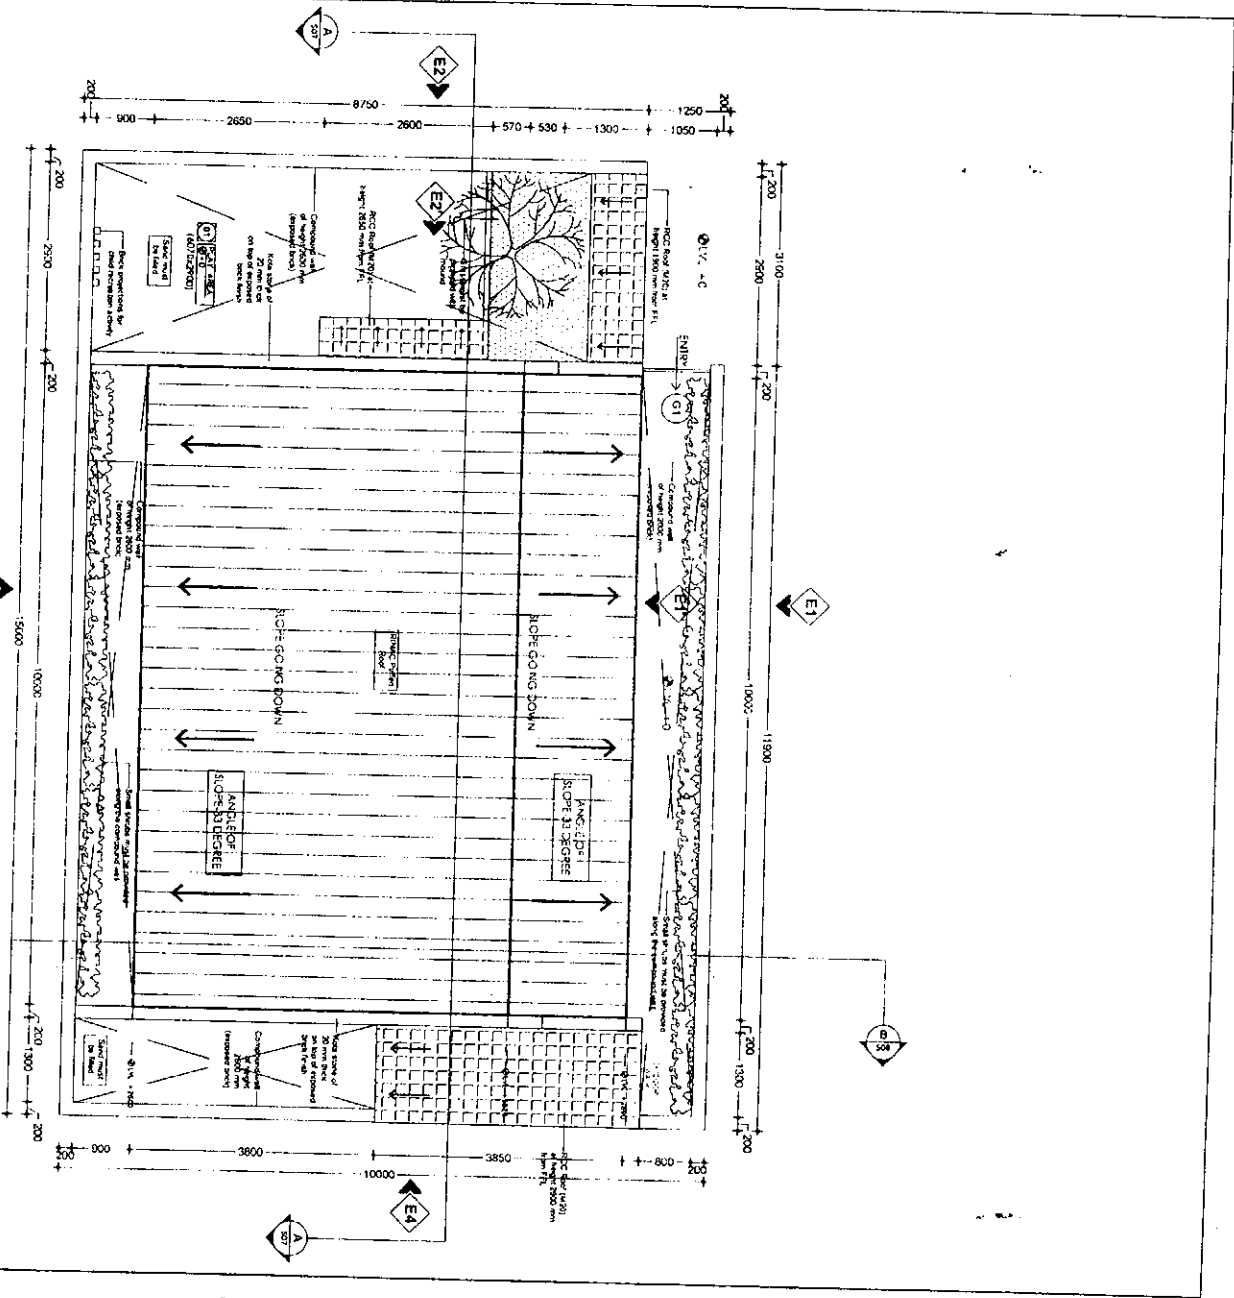


**ROOF PLAN**  
SCALE 1:100  
ALL DIMENSIONS IN MM

PROJECT NO. 07	PROJECT NAME	SCALE: 1:100	P11 2/13	CAT LABISHIAS DESIGN LAB NIMPH KEMUS PROFESSOR	CL
DRAWING NO. R-02	TYPE D-3 CENT MODEL ANGANWADI	DRAWN BY: MEGHANA CHECKED BY: AMBU APPROVED BY: JK			
FOR REFERENCE DATE: 29-01-2019	DRAWING TITLE	ROOF PLAN	DL	CANTONMENT COLLEGE	

THIS DRAWING IS THE SOLE PROPERTY OF CAT LABISHIAS DESIGN LAB AND IS TO BE USED ONLY FOR THE PROJECT AND NOT BE REPRODUCED OR TRANSMITTED IN ANY FORM OR BY ANY MEANS, ELECTRONIC OR MECHANICAL, WITHOUT THE PERMISSION OF THE ARCHITECTS.



TYPE-D

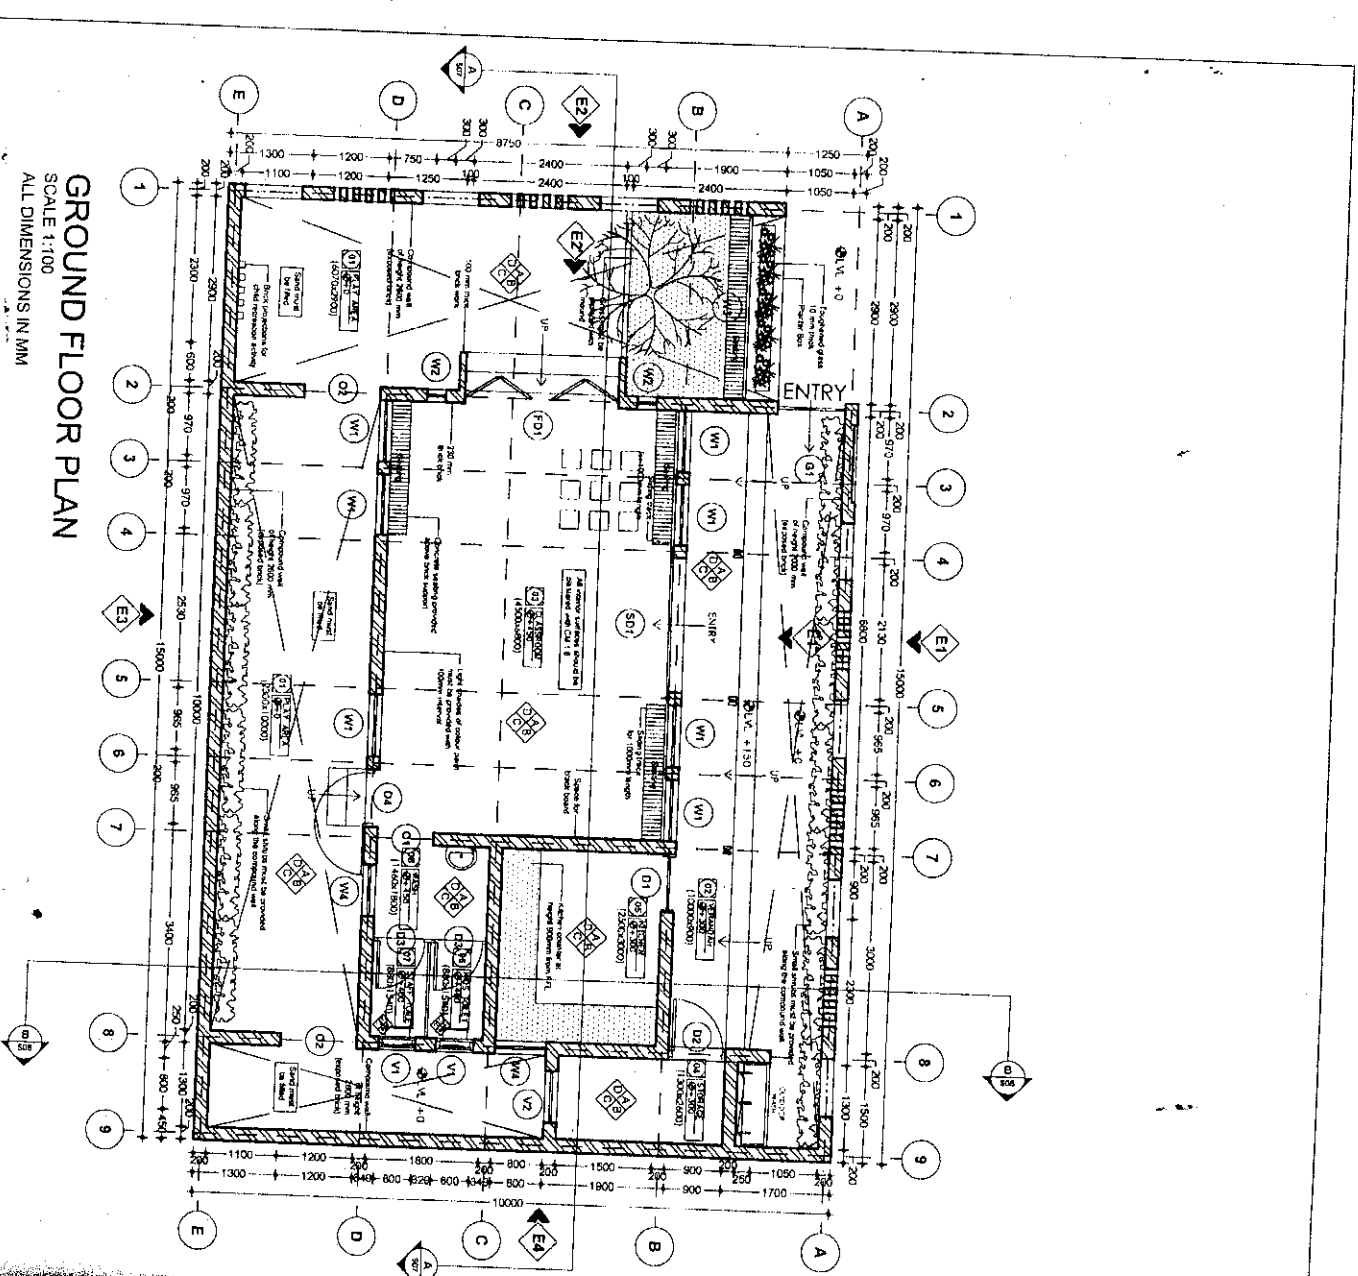


**GROUND FLOOR PLAN**  
SCALE 1:100  
ALL DIMENSIONS IN MM

PROJECT NO: 07	PROJECT NAME: TYPE D- 3 CENT	SCALE: 1:100
DRAWING NO: R-01	MODEL: ANGAWWADI	DRAWN BY: MECHANIA
FOR REFERENCE	DRAWING TITLE: GROUND FLOOR PLAN	CHECKED BY: AMBU
DATE: 29-01-2019		APPROVED BY: JK
		DATE: 1/13
		DESIGNER: CAT-LABSHAS DESIGN-LAB
		CONTACT: +91-9894989823

CL  
DL

**TYPE-E**

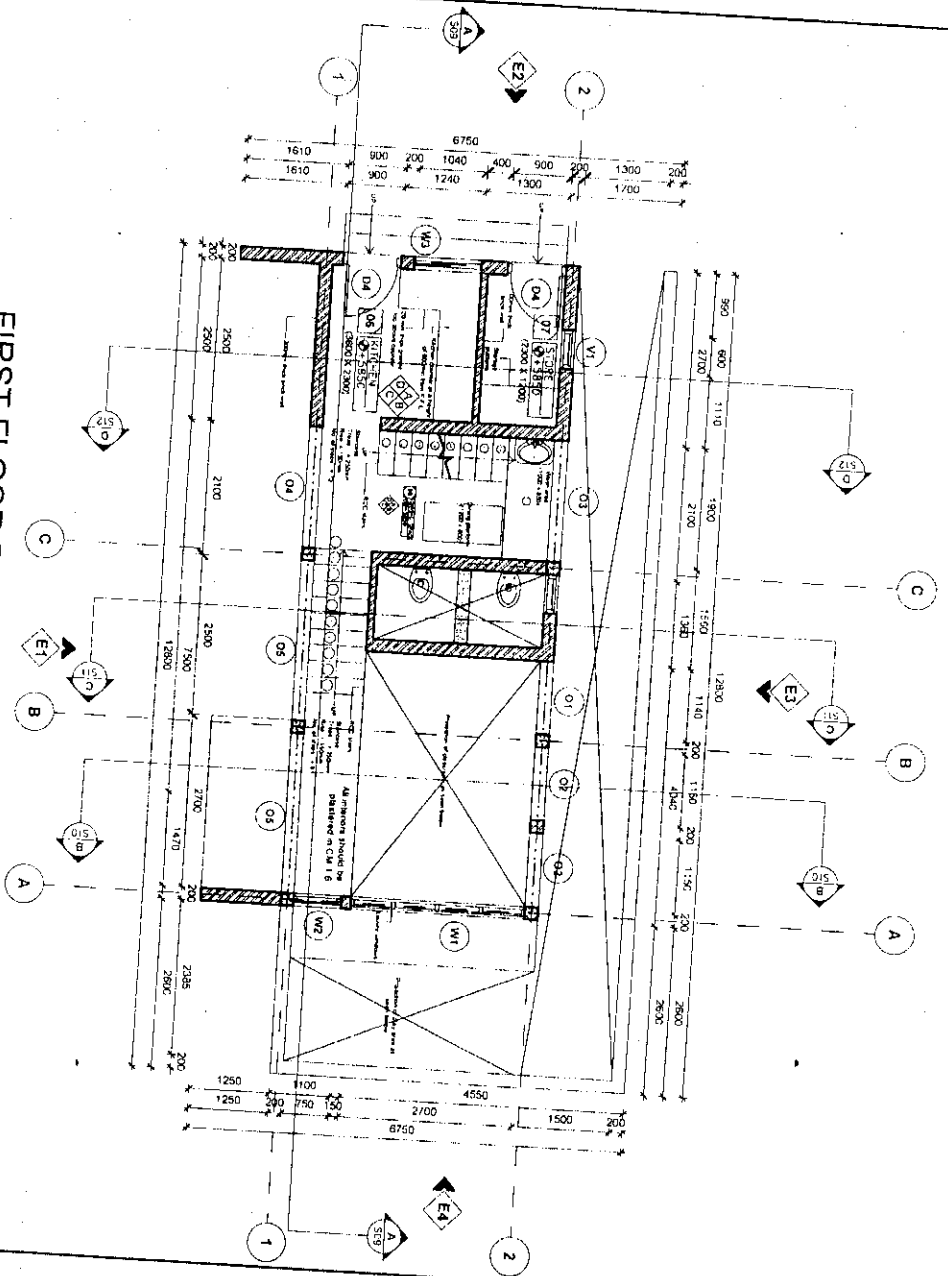

**FIRST FLOOR PLAN**  
SCALE 1:100  
ALL DIMENSIONS IN MM

PROJECT NO. 07  
DRAWING NO. R-02

PROJECT NAME: TYPE E-3 CENT

MODEL ANGANWADI

DATE: 29-01-2015

FIRST FLOOR PLAN

SCALE 1:100

DESIGNED BY: ANJAN  
CHECKED BY: ANJAN  
DATE: 29-01-15


P13  
2/17

C.A.T. LABISHAS  
DESIGN LAB  
Mumbai, India  
P: 98200 11111  
T: 022 2611 1111  
CONTACT: 91-9820011111

**CL**  
**DL**

THIS DRAWING IS THE SOLE PROPERTY OF C.A.T. LABISHAS DESIGN LAB. NO. IN THIS DRAWING SHOULD BE REPRODUCED OR TRANSMITTED IN ANY FORM OR BY ANY MEANS, ELECTRONIC OR MECHANICAL, INCLUDING PHOTOCOPYING, RECORDING, OR BY ANY INFORMATION STORAGE AND RETRIEVAL SYSTEM. WITHOUT THE PRIOR WRITTEN PERMISSION OF THE ARCHITECTS.

TYPE - E

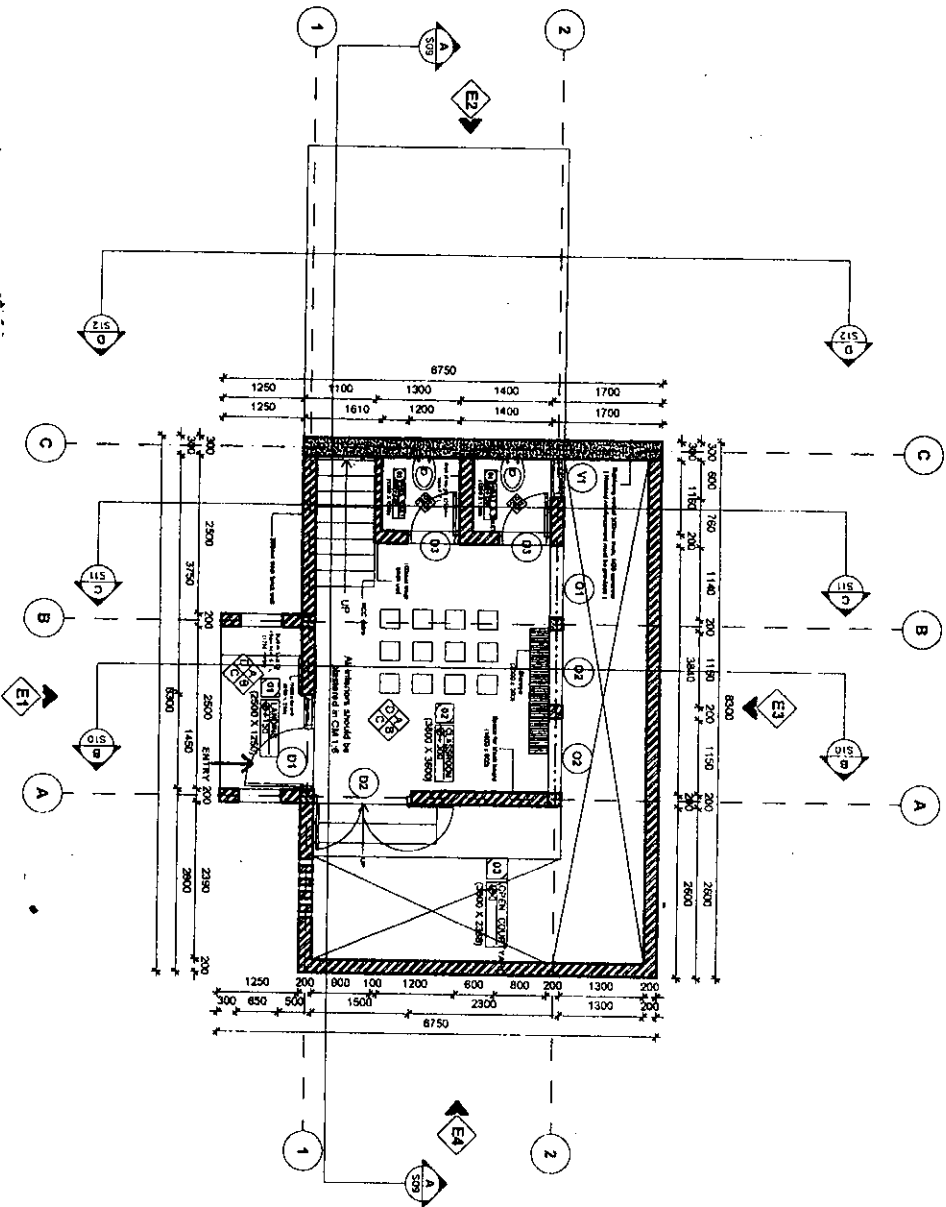

GROUND FLOOR PLAN  
SCALE 1:100  
ALL DIMENSIONS IN MM

PROJECT NO.: 07	PROJECT NAME: TYPE E-3 CENT	SCALE 1:100	PI2	C.A.T LABSISHAS
DRAWING NO: R-01	MODEL ANGANWADI	DRAWN BY: KANCHAN	1/17	DESIGN - LAB
FOR REFERENCE	DRAWING TITLE: GROUND FLOOR PLAN	CHECKED BY: AABU		Nirubin Konda,
DATE: 29-01-2019		APPROVED BY: JK		PIPP Kappa
				Thiruvandam
				CONTRACT-14199948882
				WWW.CAT.EDU.IN

THIS DRAWING IS THE SOLE PROPERTY OF C.A.T LABSISHAS DESIGN LAB. THE DRAWING SHALL NOT BE COPIED OR REPRODUCED IN ANY MANNER WITHOUT THE PRIOR PERMISSION OF THE ARCHITECTS.

NOTES:  
all dimensions are in mm, to be read and not measured from the drawing, all are unfinished dimensions.

Handwritten signature and initials.