

**പതിമൂന്നാം കേരള നിയമസഭ  
പന്ത്രണ്ടാം സമ്മേളനം**

നക്ഷത്രചിഹ്നമിടാത്ത  
ചോദ്യം നം. 3769


15.12.2014-ൽ മറുപടിക്ക്

**കണയംകോട് ഫിഷ് ലാന്റിംഗ് സെന്റർ**


**ചോദ്യം**

**ഉത്തരം**

	ശ്രീ. പുരുഷൻ കടലുണ്ടി		ശ്രീ. കെ.ബാബു (മത്സ്യബന്ധനവും തുറമുഖവും എക്സൈസും വകുപ്പ് മന്ത്രി)
(എ)	കണയംകോട് ഫിഷ് ലാന്റിംഗ് സെന്റർ പ്രവർത്തിയുടെ പുരോഗതി അറിയിക്കാമോ;	(എ)	കണയംകോട് ഫിഷ് ലാന്റിംഗ് സെന്ററിന്റെ നിർമ്മാണ പ്രവൃത്തിക്കു വേണ്ടി 4 പ്രാവശ്യം ദർഘാസ് ക്ഷണിക്കുകയും 1 പ്രാവശ്യം ക്വട്ടേഷൻ ക്ഷണിക്കുകയും ചെയ്തു എങ്കിലും ആരും പങ്കെടുത്തില്ല.
(ബി)	ഇതിനുവേണ്ടി തയ്യാറാക്കിയ പ്ലാൻ, ഡിസൈൻ എന്നിവയുടെ പകർപ്പ് ലഭ്യമാക്കാമോ;	(ബി)	കണയംകോട് ഫിഷ് ലാന്റിംഗ് സെന്ററിന്റെ വിശദമായ ഡ്രോയിംഗുകൾ ഇതോടൊപ്പം ഉള്ളടക്കം ചെയ്തിട്ടുണ്ട്.
സി)	പ്രസ്തുത പ്രദേശത്ത് ടൂറിസം വകുപ്പ് നടപ്പിലാക്കുന്ന സൗന്ദര്യവൽക്കരണ പ്രവർത്തികൾ ശ്രദ്ധയിൽപ്പെട്ടിട്ടുണ്ടോ;	(സി)	ശ്രദ്ധയിൽപ്പെട്ടിട്ടില്ല.
(ഡി)	ടൂറിസം വികസന പരിപാടിയുമായി സംയോജിപ്പിച്ച് ലാന്റിംഗ് സെന്റർ കൂടുതൽ ആകർഷകമാക്കുന്ന കാര്യം പരിഗണിക്കാമോ ?	(ഡി)	പരിഗണനയിലില്ല.

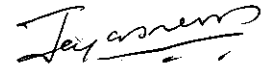  
 സെക്ഷൻ ഓഫീസർ

**NABARD - RIDF XIX - CONSTRUCTION OF INLAND FISH LANDING CENTRE AT KANAYANKODE IN  
ULLIYERI PANCHAYAT, KOZHIKODE DISTRICT - CONSTRUCTION OF AUCTION HALL & CAFETERIA**

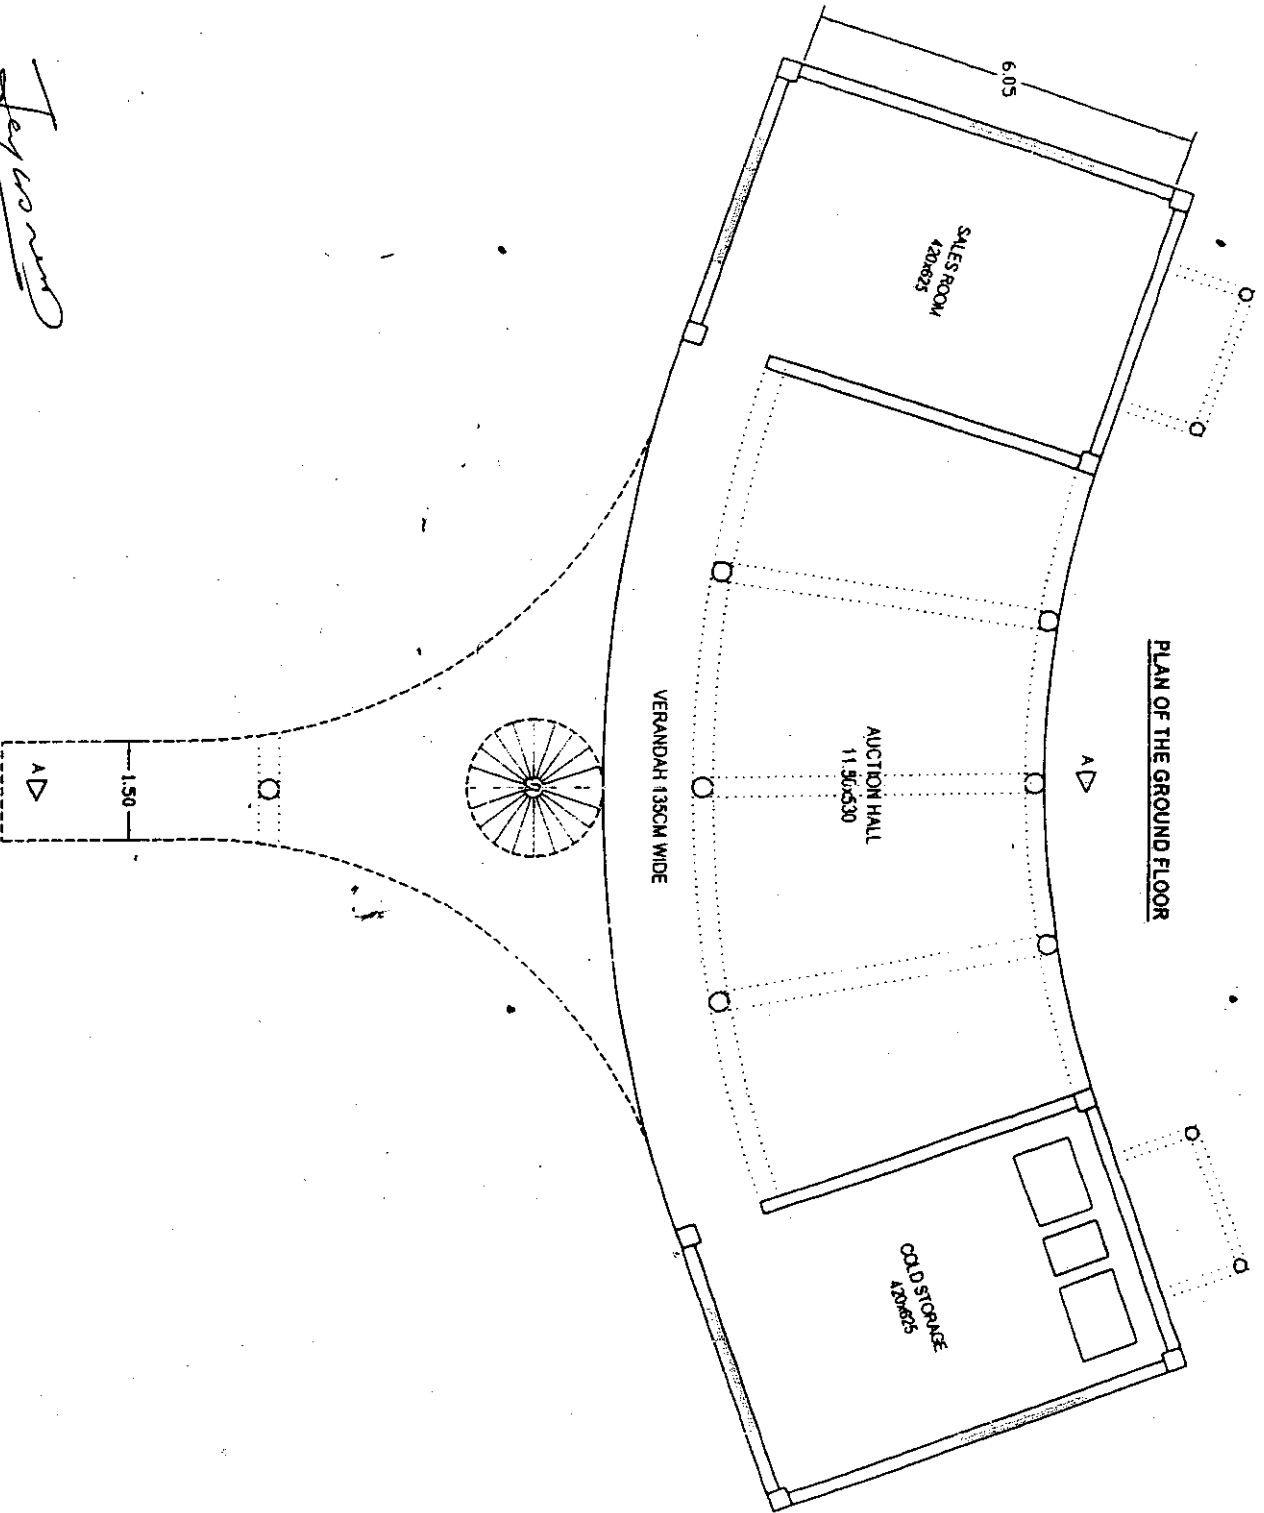

*Handwritten signature*


**EXECUTIVE ENGINEER**

**SUPERINTENDING ENGINEER**

**CHIEF ENGINEER**

*Handwritten signature*

NABARD - RIDF XIX - CONSTRUCTION OF INLAND FISHERY LANS  
ULLYERI PANCHAYAT, KOZHIKODE DISTRICT - CONSTRUCTION OF AUCTION HALL & CAFETERIA

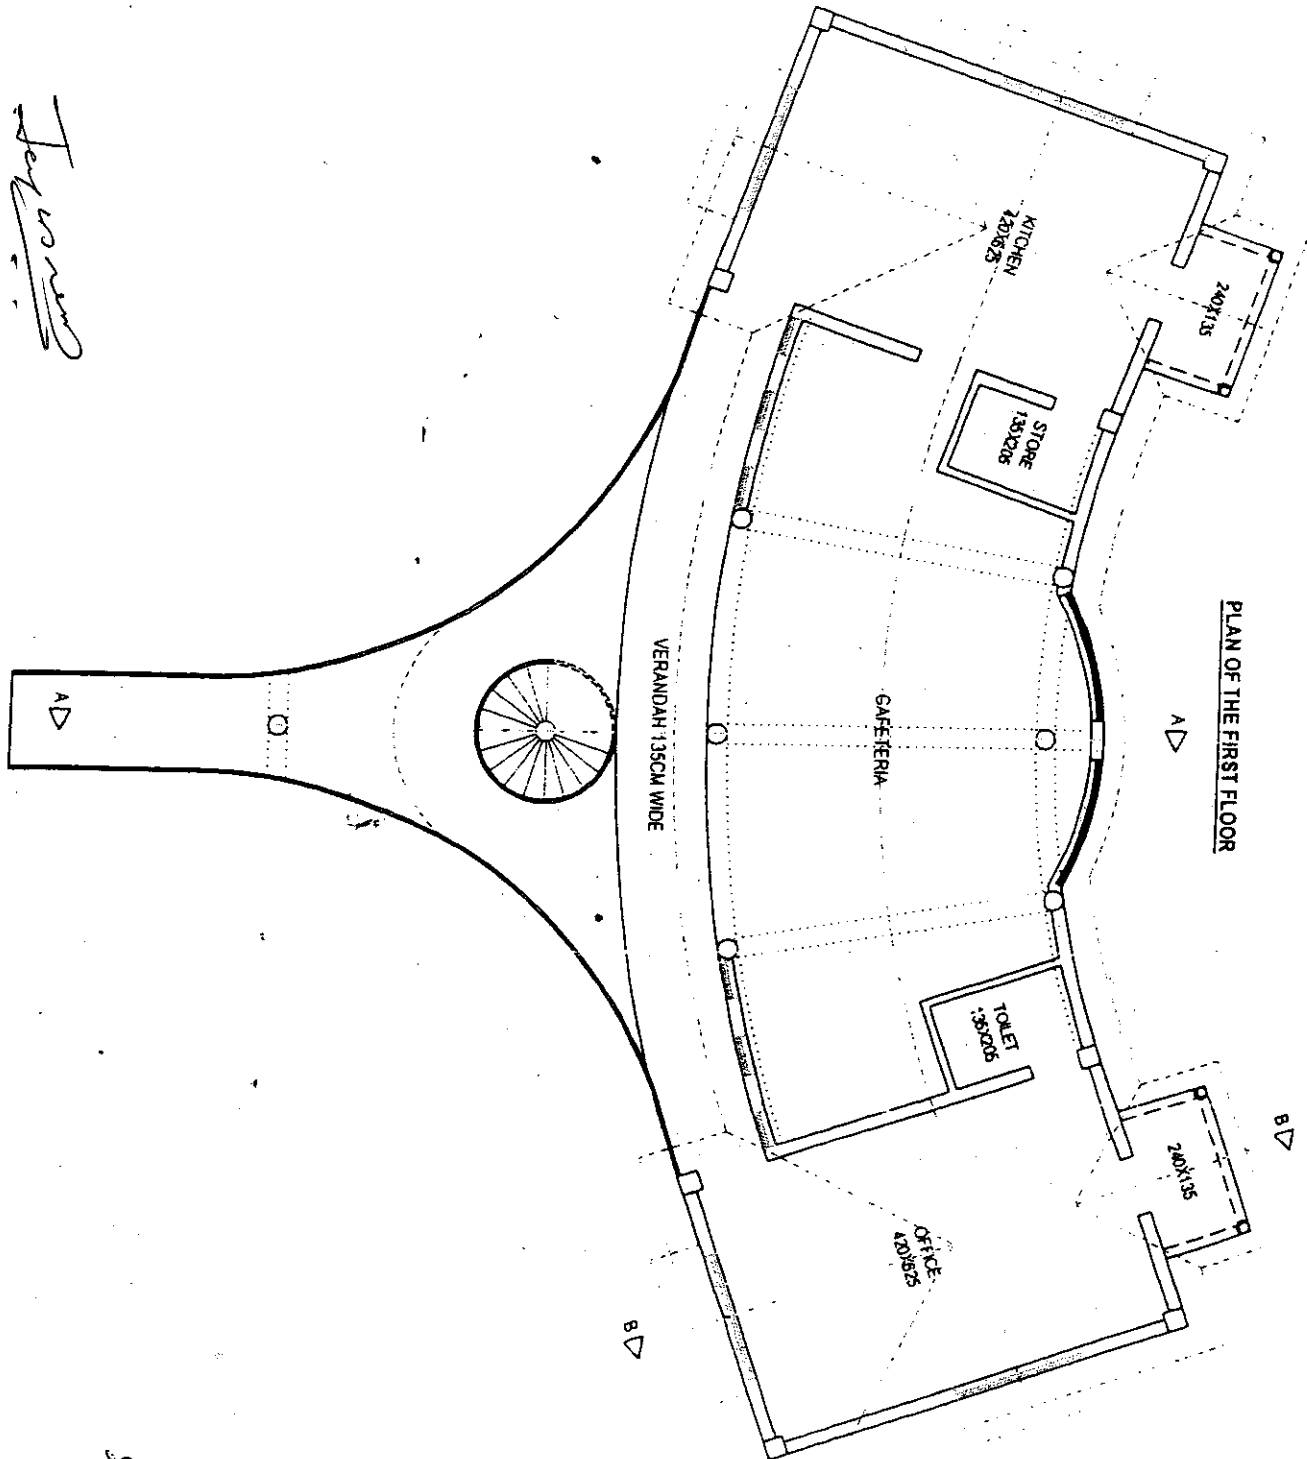

PLAN OF THE FIRST FLOOR


*Handwritten signature*

*Handwritten signature*  
EXECUTIVE ENGINEER

SUPERINTENDING ENGINEER

CHIEF ENGINEER

**NABARD - RIDE XIX - CONSTRUCTION OF INLAND FISH LANDING CENTRE AT KANAYANKODE IN ULLIYERI PANCHAYAT, KOZHIKODE DISTRICT - CONSTRUCTION OF AUCTION HALL & CAFETERIA**

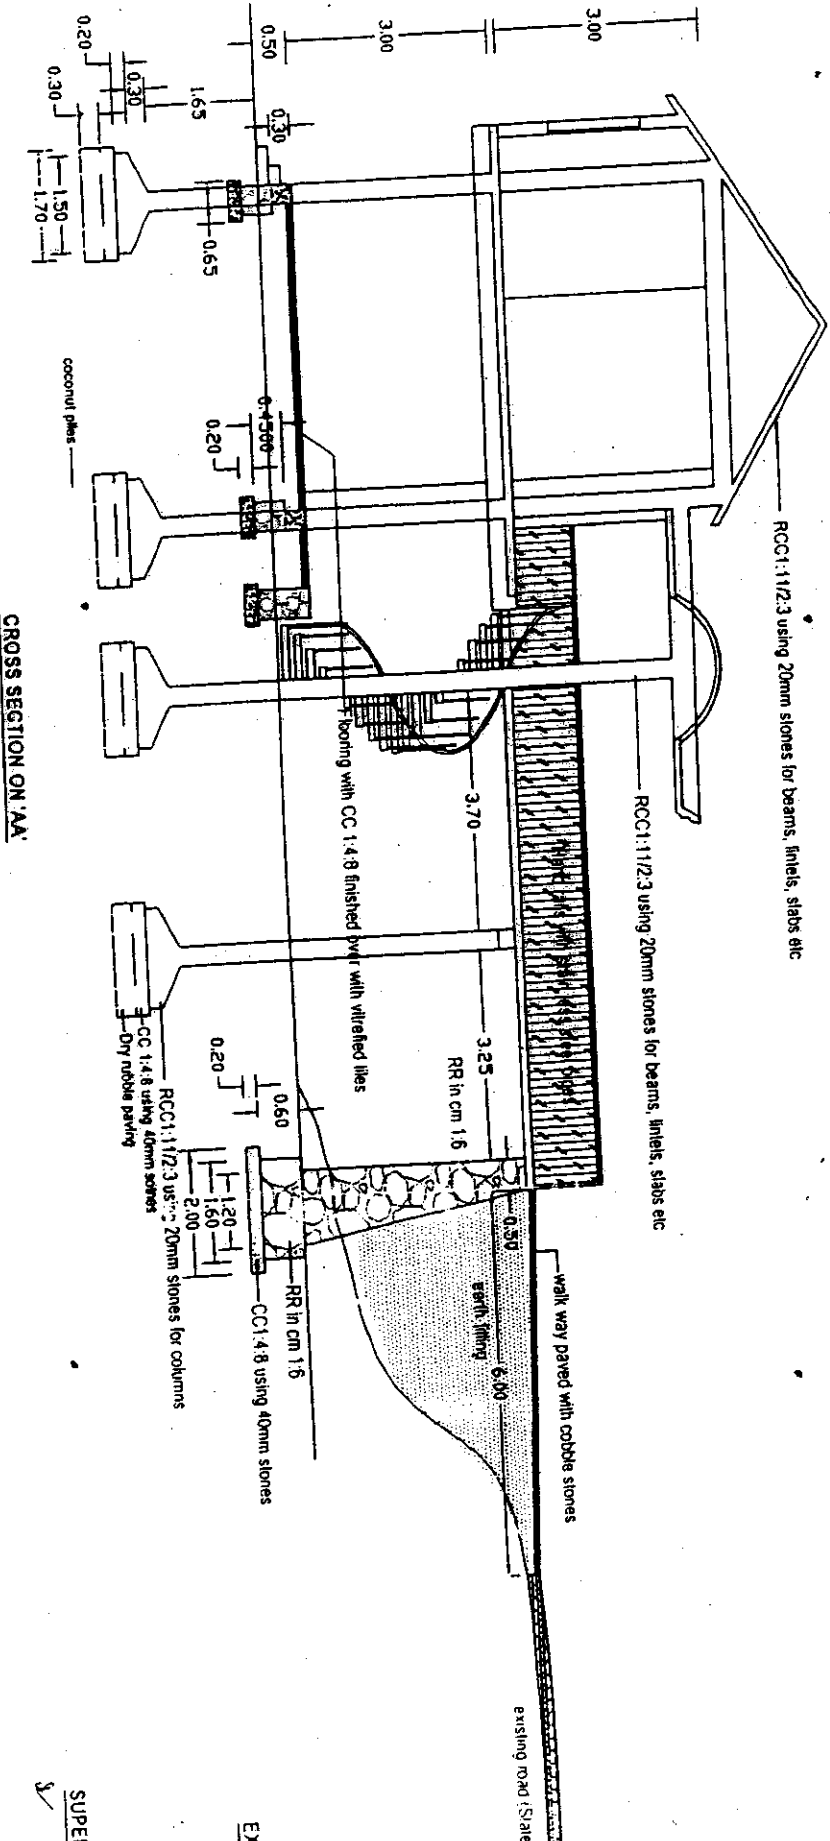


SUPER

EXIS

13

**NABARD - RIDF XIX - CONSTRUCTION OF INLAND FISH LANDING CENTRE AT KANAYANKODE IN  
ULLIYERI PANCHAYAT, KOZHIKODE DISTRICT - CONSTRUCTION OF AUCTION HALL & CAFETERIA**

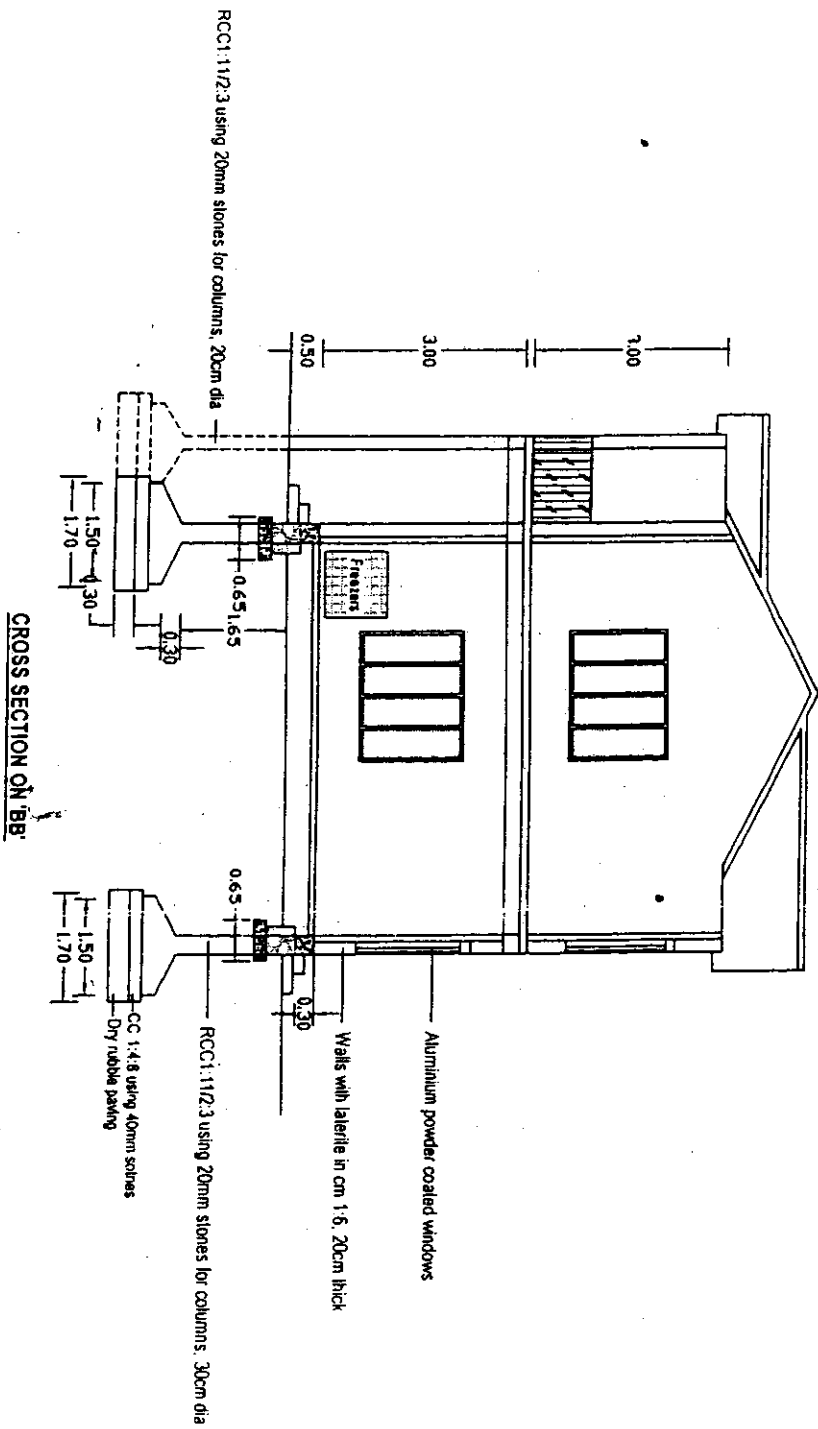

**CROSS SECTION ON 'BB'**

**EXECUTIVE ENGINEER**


**SUPERINTENDING ENGINEER**

**CHIEF ENGINEER**

*[Handwritten signature]*

*[Handwritten signature]*

NABARD - RIDE XIX - CONSTRUCTION OF INLAND FISH LANDING CENTRE AT KANAYANKODE IN  
ULLYERI PANCHAYAT, KOZHIKODE DISTRICT - CONSTRUCTION OF AUCTION HALL & CAFETERIA

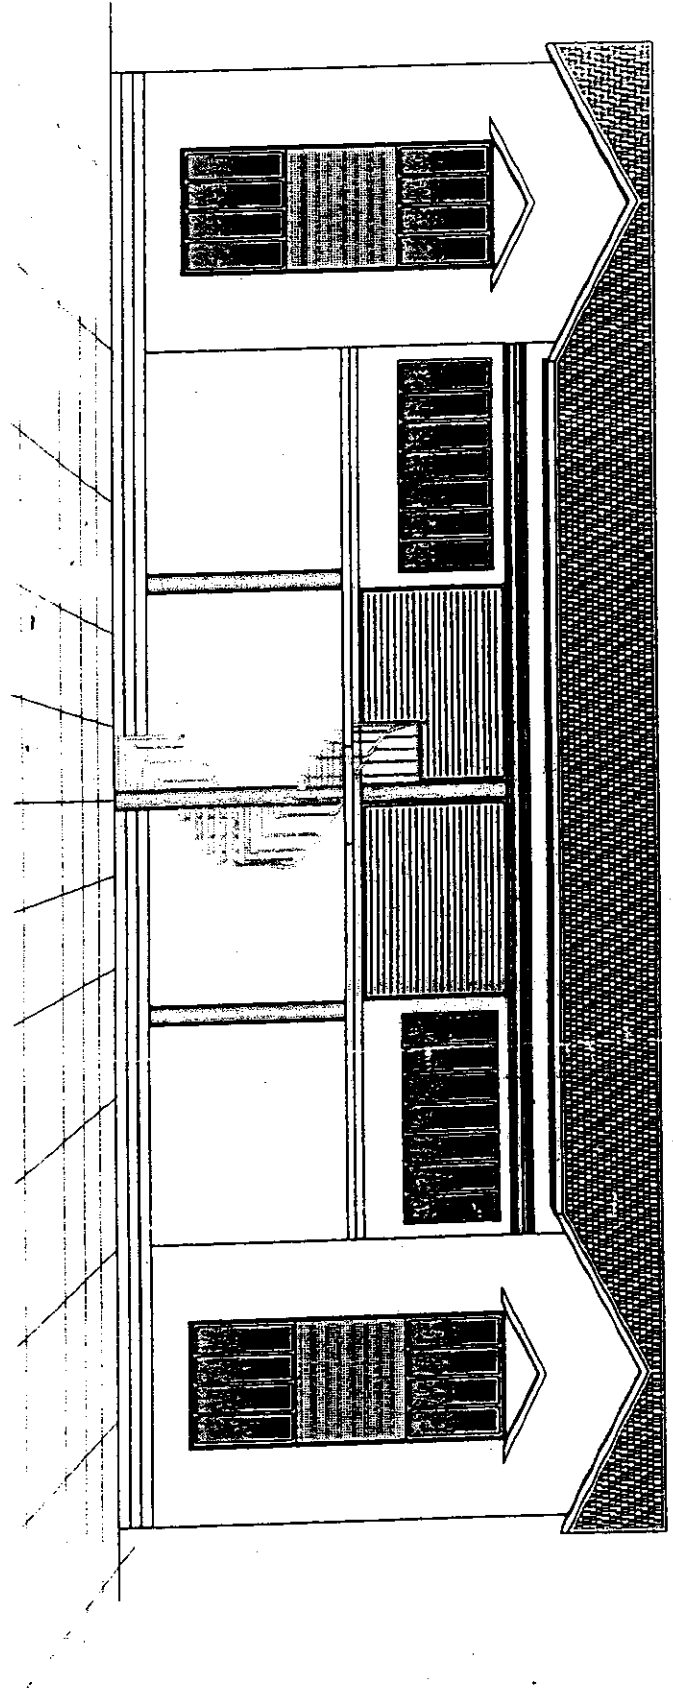

FRONT ELEVATION

*Handwritten signature*

EXECUTIVE ENGINEER

*Handwritten signature*


SUPERINTENDING ENGINEER

*Handwritten signature*

CHIEF ENGINEER

*Handwritten signature*

*Jayaraman*

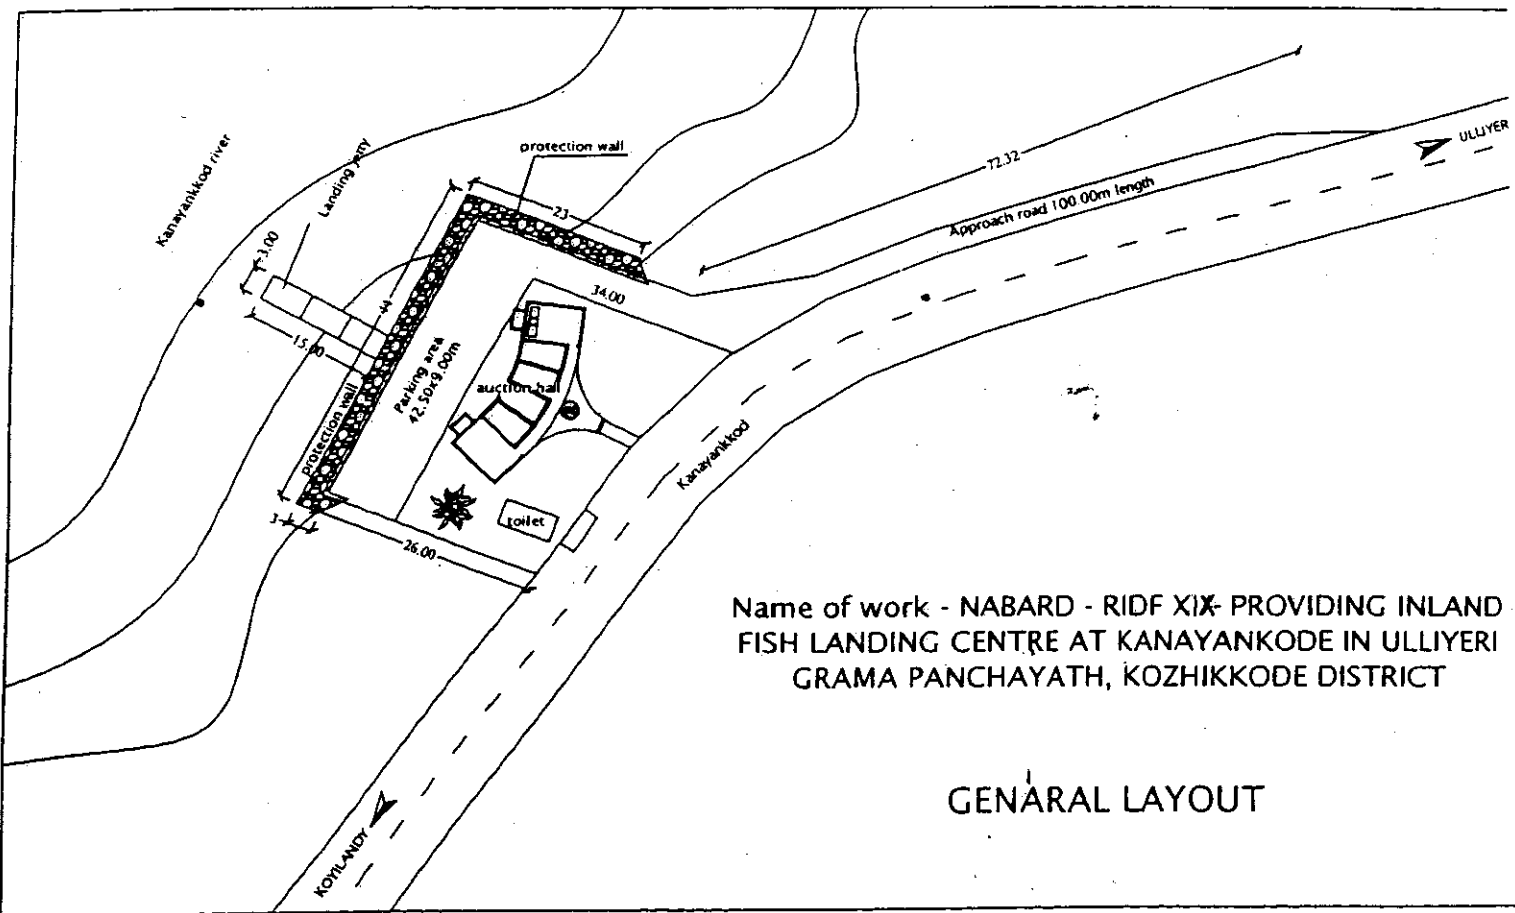

Name of work - NABARD - RIDF XIX- PROVIDING INLAND FISH LANDING CENTRE AT KANAYANKODE IN ULLIYERI GRAMA PANCHAYATH, KOZHICKODE DISTRICT

GENERAL LAYOUT

*Jayaraman*  
02/02/2014

*[Signature]*  
EXECUTIVE ENGINEER

*[Signature]*  
SUPERINTENDING ENGINEER